

PROJECT

AGGARWAL SWEET @
JAMIA NAGAR, DELHI

NOTE:
THIS DRAWING & DESIGN IS THE COPYRIGHT OF THE DESIGNER. NO PORTION MAY BE REPRODUCED WITHOUT THE WRITTEN PERMISSION OF THE DESIGNERS

1. ALL DIMENSIONS ARE INCLUDING FINISHES
2. DO NOT SCALE DRAWING. ONLY MENTIONED DIMENSIONS ARE TO BE CONSIDERED.
3. ALL DIMENSIONS MUST BE CHECKED BEFORE COMMENCING WORK ON SITE.
4. ANY DISCREPANCIES SHALL BE BROUGHT UNDER THE NOTICE OF ARCHITECTS PRIOR COMMENCEMENT OF WORK.

RELEASED FOR:

information	tender	construction	as built
-------------	--------	--------------	----------

FOR CONSTRUCTION ONLY

REVISION

S.NO.	REMARKS	DATE

TITLE

ELEVATION B
GROUND FLOOR

DATE	19-06-19	
SCALE	AS NOTED	
DRAWN BY	NEERAJ	
CHD BY	PRIYANKA	
DWG. NO.	-	




CONSULTANT

CONSULTANT


ARCHITECT/ INTERIOR DESIGN

PROSPECTIVE DESIGNS

B-39, First Floor, Kaushambi,
Ghaziabad, UP-201010.
tel/fax: 0120-4508600
e-mail: prospdes@gmail.com

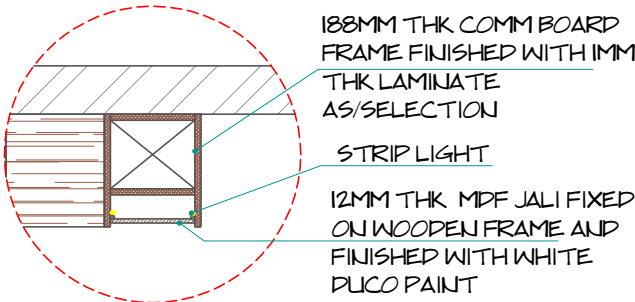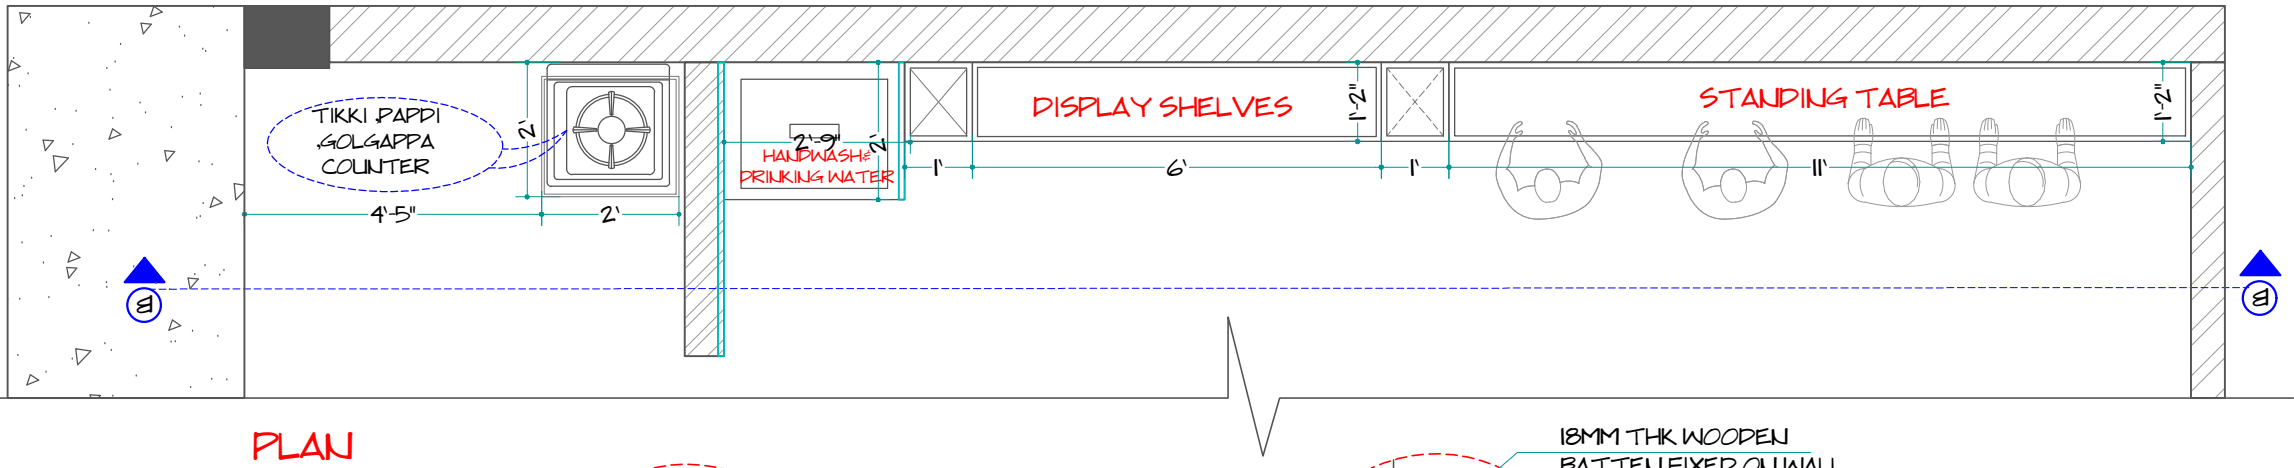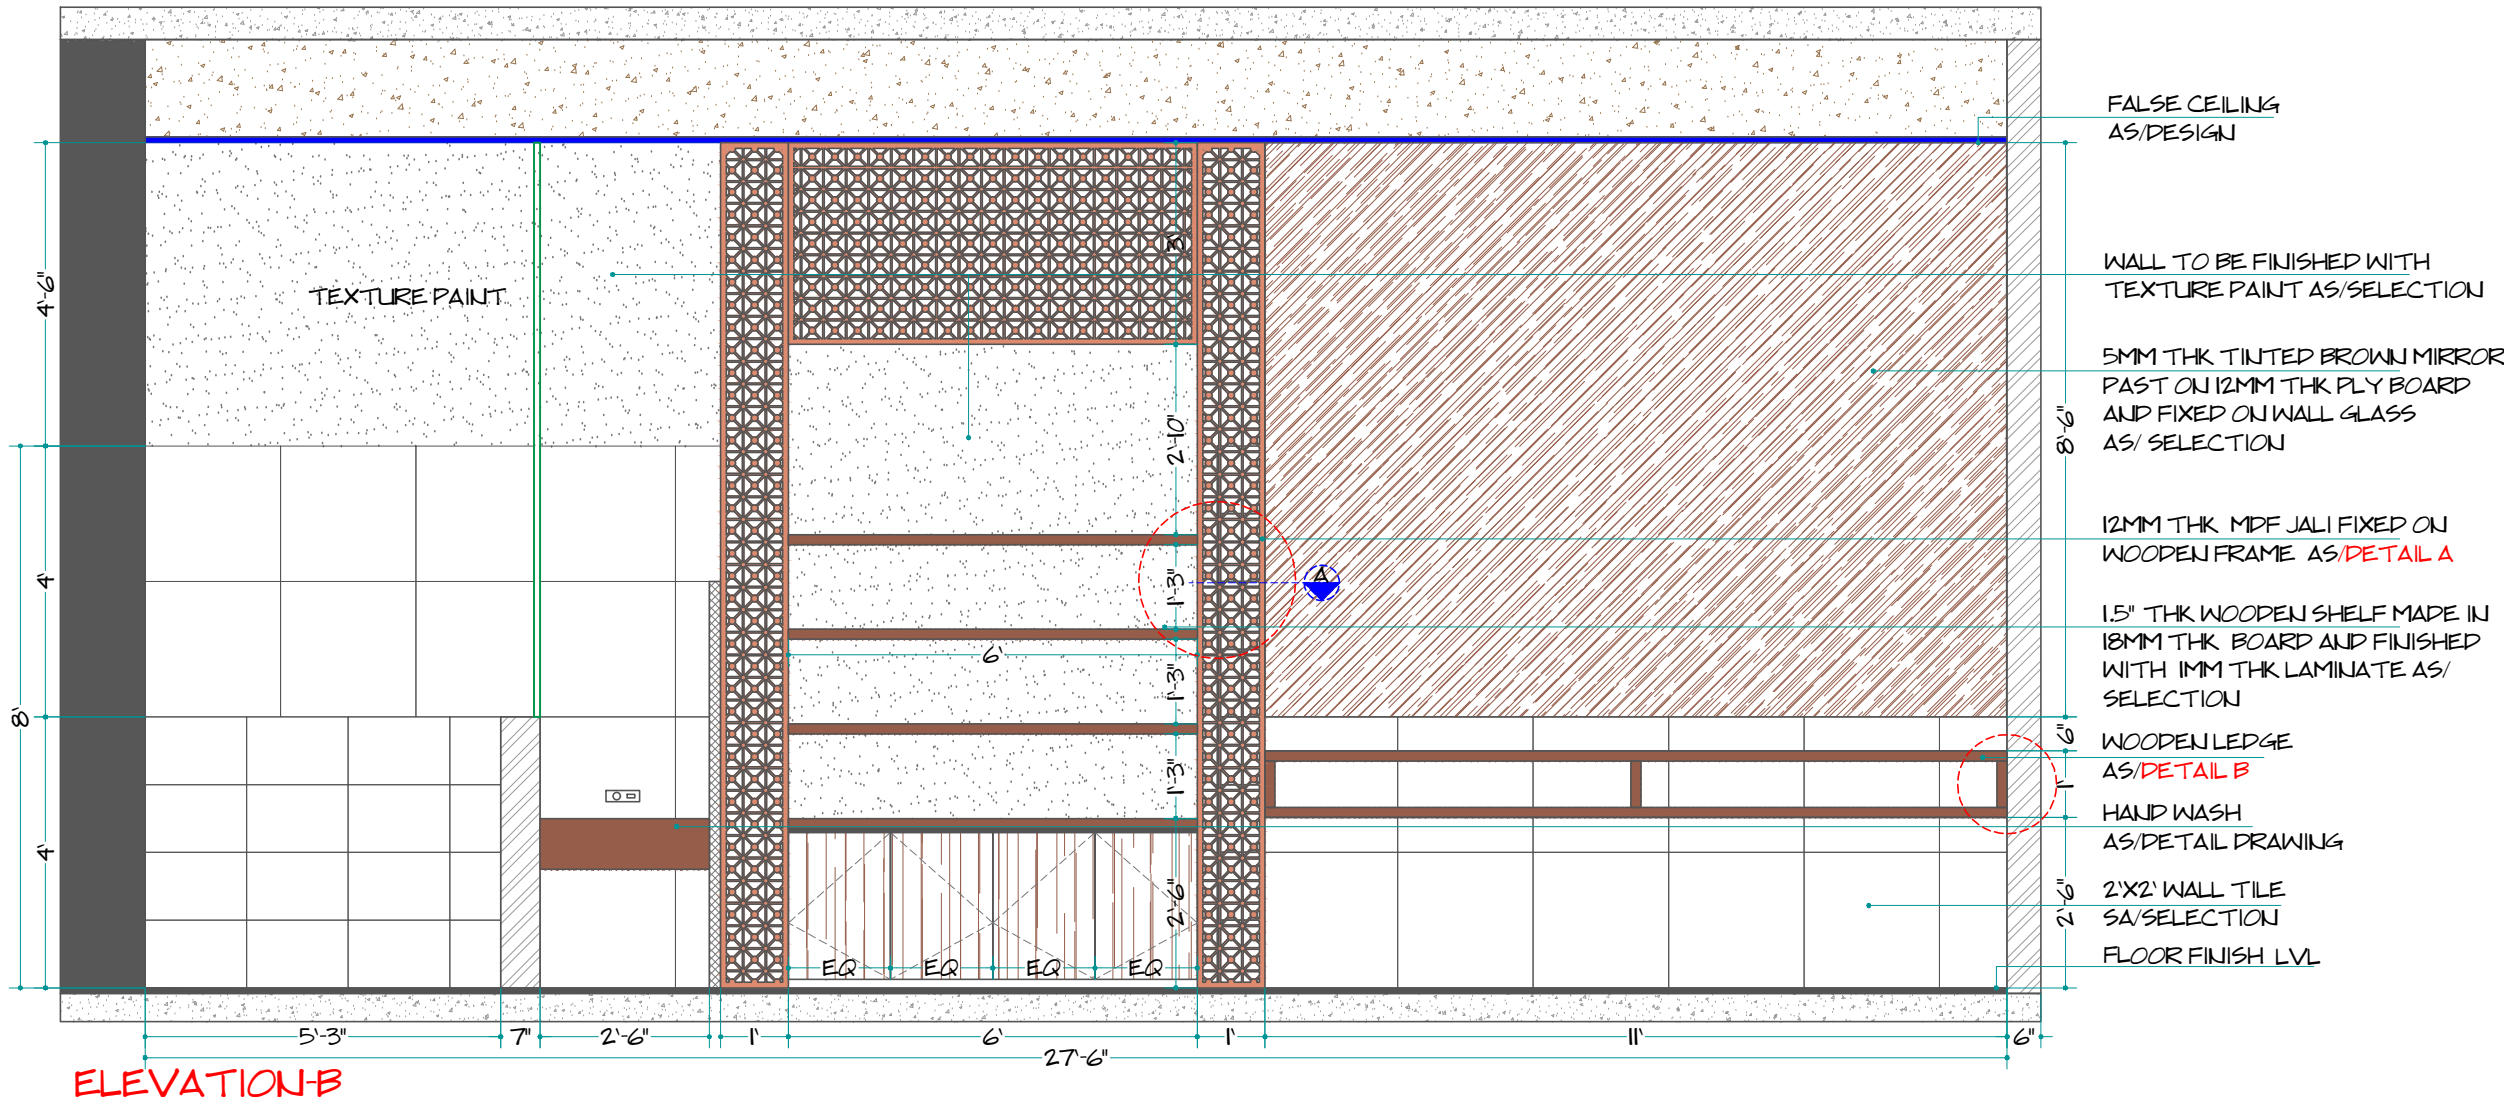

SECTION (DETAIL A)

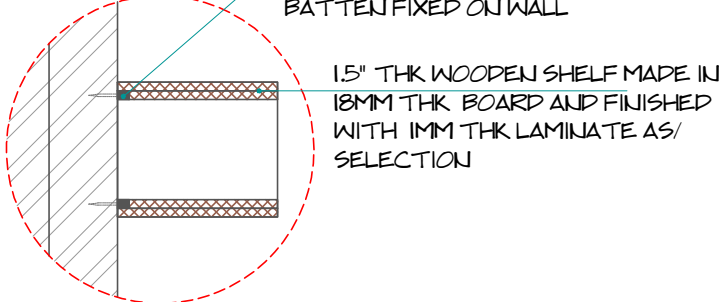

ELEVATION "B"