

PROJECT

AMAIRA
(MUKHERJEE NAGAR , DELHI)

NOTE:

THIS DRAWING & DESIGN IS THE COPYRIGHT OF THE DESIGNER. NO PORTION MAY BE REPRODUCED WITHOUT THE WRITTEN PERMISSION OF THE DESIGNERS

1. ALL DIMENSIONS ARE INCLUDING FINISHES
2. DO NOT SCALE DRAWING ONLY MENTIONED DIMENSIONS ARE TO BE CONSIDERED.
3. ALL DIMENSIONS MUST BE CHECKED BEFORE COMMENCING WORK ON SITE.
4. ANY DISCREPANCIES SHALL BE BROUGHT UNDER THE NOTICE OF ARCHITECTS PRIOR COMMENCEMENT OF WORK.

RELEASED FOR:

information tender construction as built


FOR CONSTRUCTION ONLY

REVISION

S.NO	REMARKS	DATE


TITLE

LIGHTNING LAYOUT


DATE	03-04-2019	
SCALE		
DRAWN BY	MUKESH	
CHD BY	PRIYANKA	
DWG. NO.	WD/RCP/08/03019	

CONSULTANT**CONSULTANT****ARCHITECT/ INTERIOR DESIGN****PROSPECTIVE DESIGNS**

B-39, First Floor, Kaushambi,
Ghaziabad, UP-201010.
tel/fax: 0120-4508600
e-mail: prospdes@gmail.com

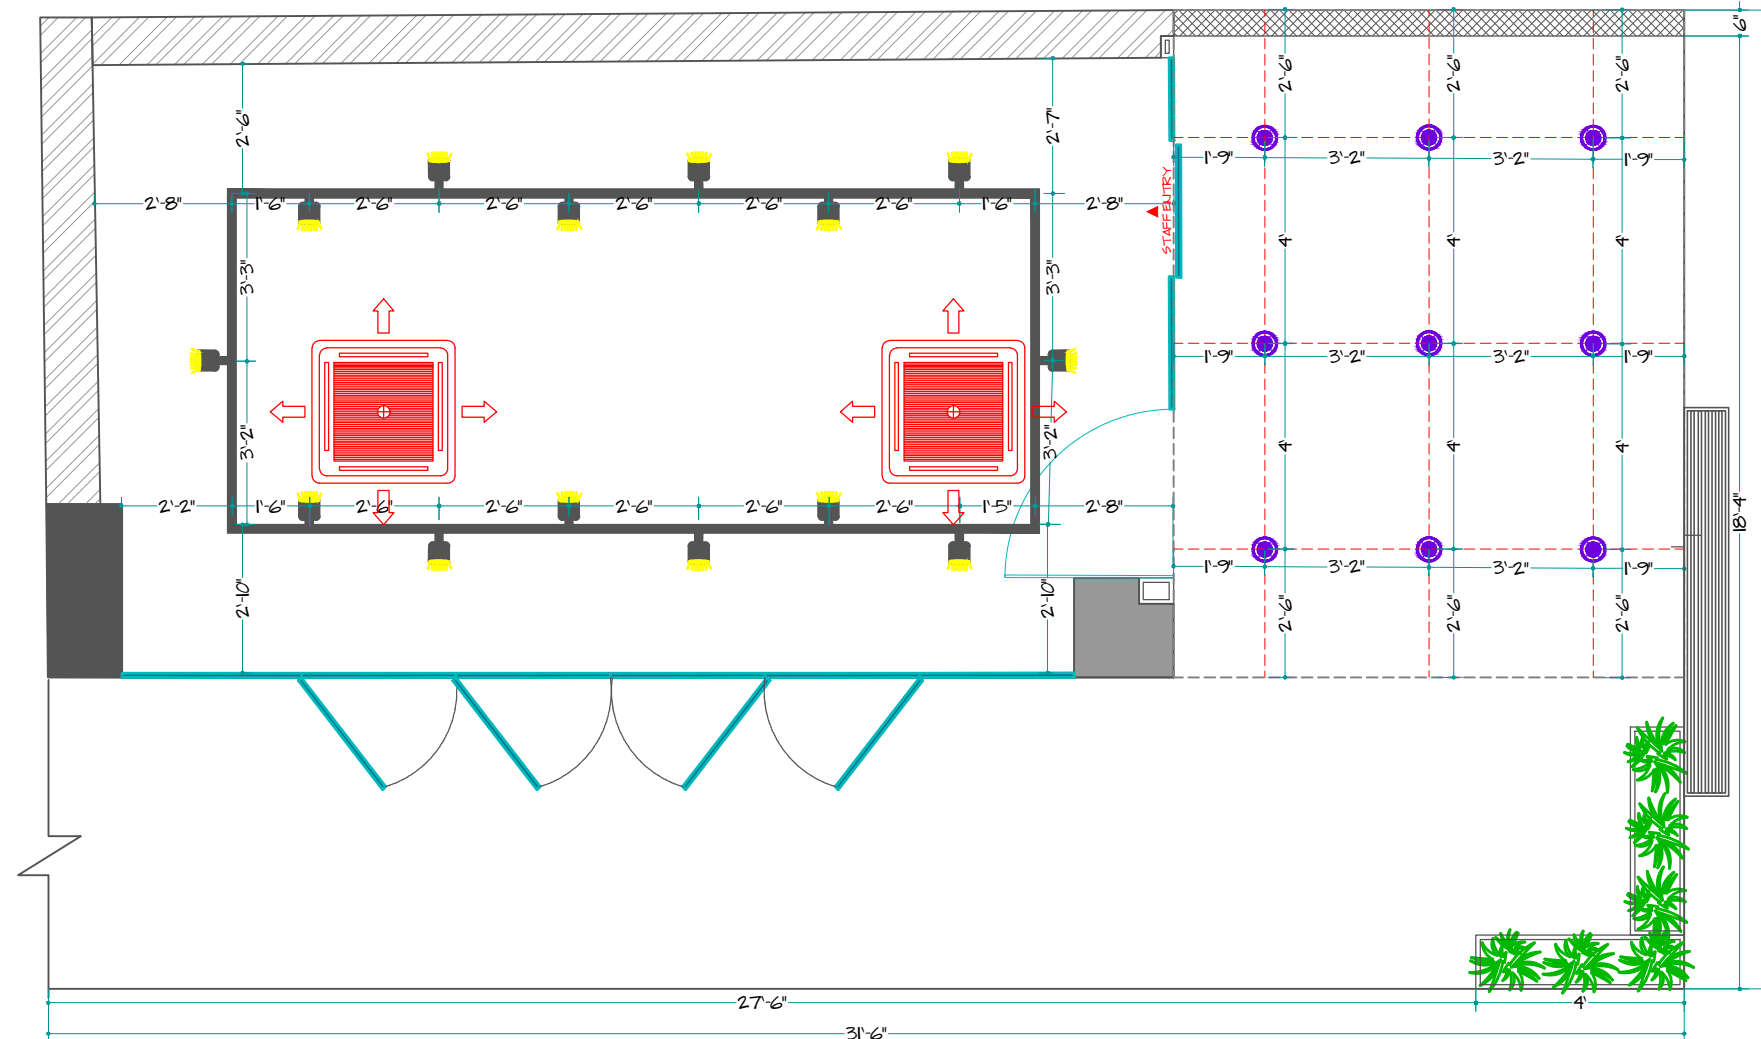

LIGHTNING LAYOUT

S. NO.	SYMBOL	DESCRIPTION	QTY
01.		TRACK LIGHT	14
02.		COB LIGHT (6W)	09